



1 LEVEL 2 - ELECTRICAL RENOVATION PLAN
SCALE 1/8" = 1' - 0"


- KEYED RENOVATION NOTES:**
- THE ELECTRICAL CONTRACTOR SHALL PUT BACK ALL CEILING MOUNTED LIGHT FIXTURES, SPEAKERS, FIRE ALARM DEVICES, AND ANY OTHER ELECTRICAL-RELATED CEILING MOUNTED DEVICE OR EQUIPMENT REMOVED TO ACCOMMODATE HVAC RENOVATION WORK. REINSTALL AND RECONNECT FIXTURES AND DEVICES AS BEFORE AND ASSURE PROPER OPERATION. IT SHALL BE THE RESPONSIBILITY OF THE ELECTRICAL CONTRACTOR TO REPAIR OR REPLACE TO THE VAS'S SATISFACTION ANY FIXTURES OR DEVICES THAT BECOME DAMAGED DURING AND AS A RESULT OF THIS PROCESS.
 - THOROUGHLY CLEAN INSIDE & OUTSIDE OF ALL ACRYLIC LENS AND INSTALL NEW F028/841/NP/SS/ECO LAMPS IN ALL FIXTURES SHOWN ON THIS DRAWING.
 - CONTROLS POWER PANEL LOCATED ABOVE ACCESSIBLE CEILING FURNISHED & INSTALLED BY CONTROLS CONTRACTOR. PROVIDE 20A, 120V CIRCUIT AS SHOWN.
 - CONNECT TO SPARE 20A/1P CIRCUIT BREAKER IN EXISTING PANELBOARD "E2A", "EC2A", OR "EC2A2". IF NO SUCH SPARE EXISTS, FURNISH & INSTALL A NEW 20A/1P CIRCUIT BREAKER IN AVAILABLE SPACE. NEW CIRCUIT BREAKER SHALL BE OF THE SAME MANUFACTURER AS THE PANELBOARD AND SHALL BE THE SAME TYPE AND HAVE THE SAME INTERRUPTING RATING AS EXISTING CIRCUIT BREAKERS ALREADY INSTALLED IN THE PANELBOARD.

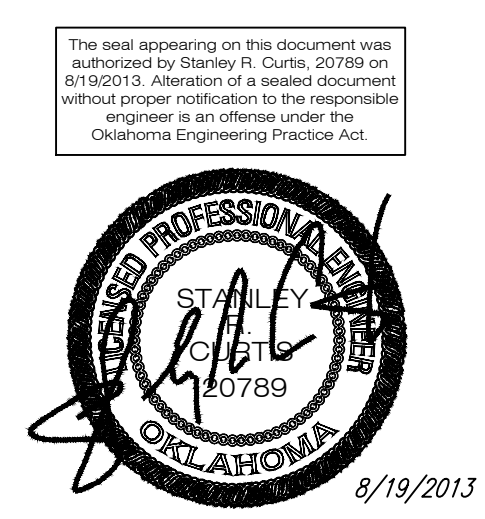

ASBESTOS NOTE:
IF THE EXECUTION OF THIS WORK REQUIRES THE DISTURBING OF ANY SUBSTANCE WHICH APPEARS TO BE ASBESTOS OR WHICH MAY CONTAIN ASBESTOS FIBER, NOTIFY THE OWNER BEFORE CONTINUING WORK AT THE SUSPECT LOCATION. ANY MATERIAL TESTING POSITIVE SHALL BE REMOVED BY THE OWNER BEFORE WORK CONTINUES.

NOTE: EXISTING CONDITIONS SHOWN WERE DERIVED FROM OWNER FURNISHED DRAWINGS AND FIELD OBSERVATIONS. SOME BUILDING FEATURES AND MEP SYSTEMS ARE NOT SHOWN FOR CLARITY. FIELD VERIFY BUILDING CONSTRUCTION. FIELD VERIFY THE LOCATION, SIZE AND QUANTITY OF ALL EQUIPMENT.

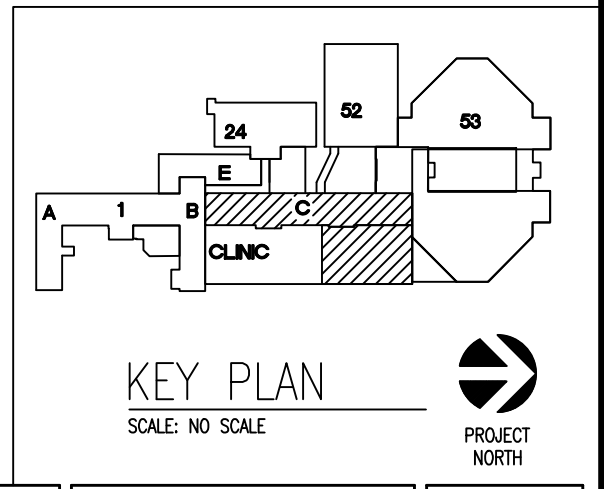

REVISIONS			DESCRIPTION			DATE			<div></div> <div>Dept. of Veterans Affairs Jack C. Montgomery Medical Center 1011 Honor Height Drive Muskogee, Oklahoma 74401</div>										ENGINEER:			CONSULTANTS:			APPROVED:		APPROVED: Interior Designer		APPROVED: Safety Manager		APPROVED: Medical Center Director		DRAWING TITLE: LEVEL 2, CLINICAL WING: ELECTRICAL DEMO PLAN		PROJECT TITLE REPLACE LABORATORY AIR HANDLING UNITS		DATE 8/19/2013		DEPARTMENT OF VETERANS AFFAIRS	
																			APPROVED:		APPROVED:		APPROVED: Infection Control Nurse		APPROVED: Associate Director				SCALE AS SHOWN											
																			APPROVED:		APPROVED:		APPROVED: Industrial Hygienist		APPROVED: Chief of Staff		PROJECT NO. 623-11-107		CONTRACT NO. VA256-12-C-0295		DESIGNED BY: TGB		DRAWN BY: TGB		CHECKED BY: SRC		DRAWING NO. EP1.0			
																			APPROVED:		APPROVED:		APPROVED: President A.F.G.E. 2250		APPROVED: Chief of Engineering Service		BUILDING NO. CLINICAL		AUTOCAD FILE NAME:		LOCATION Jack C. Montgomery VA Medical Center		DWG. 32 OF 40							